


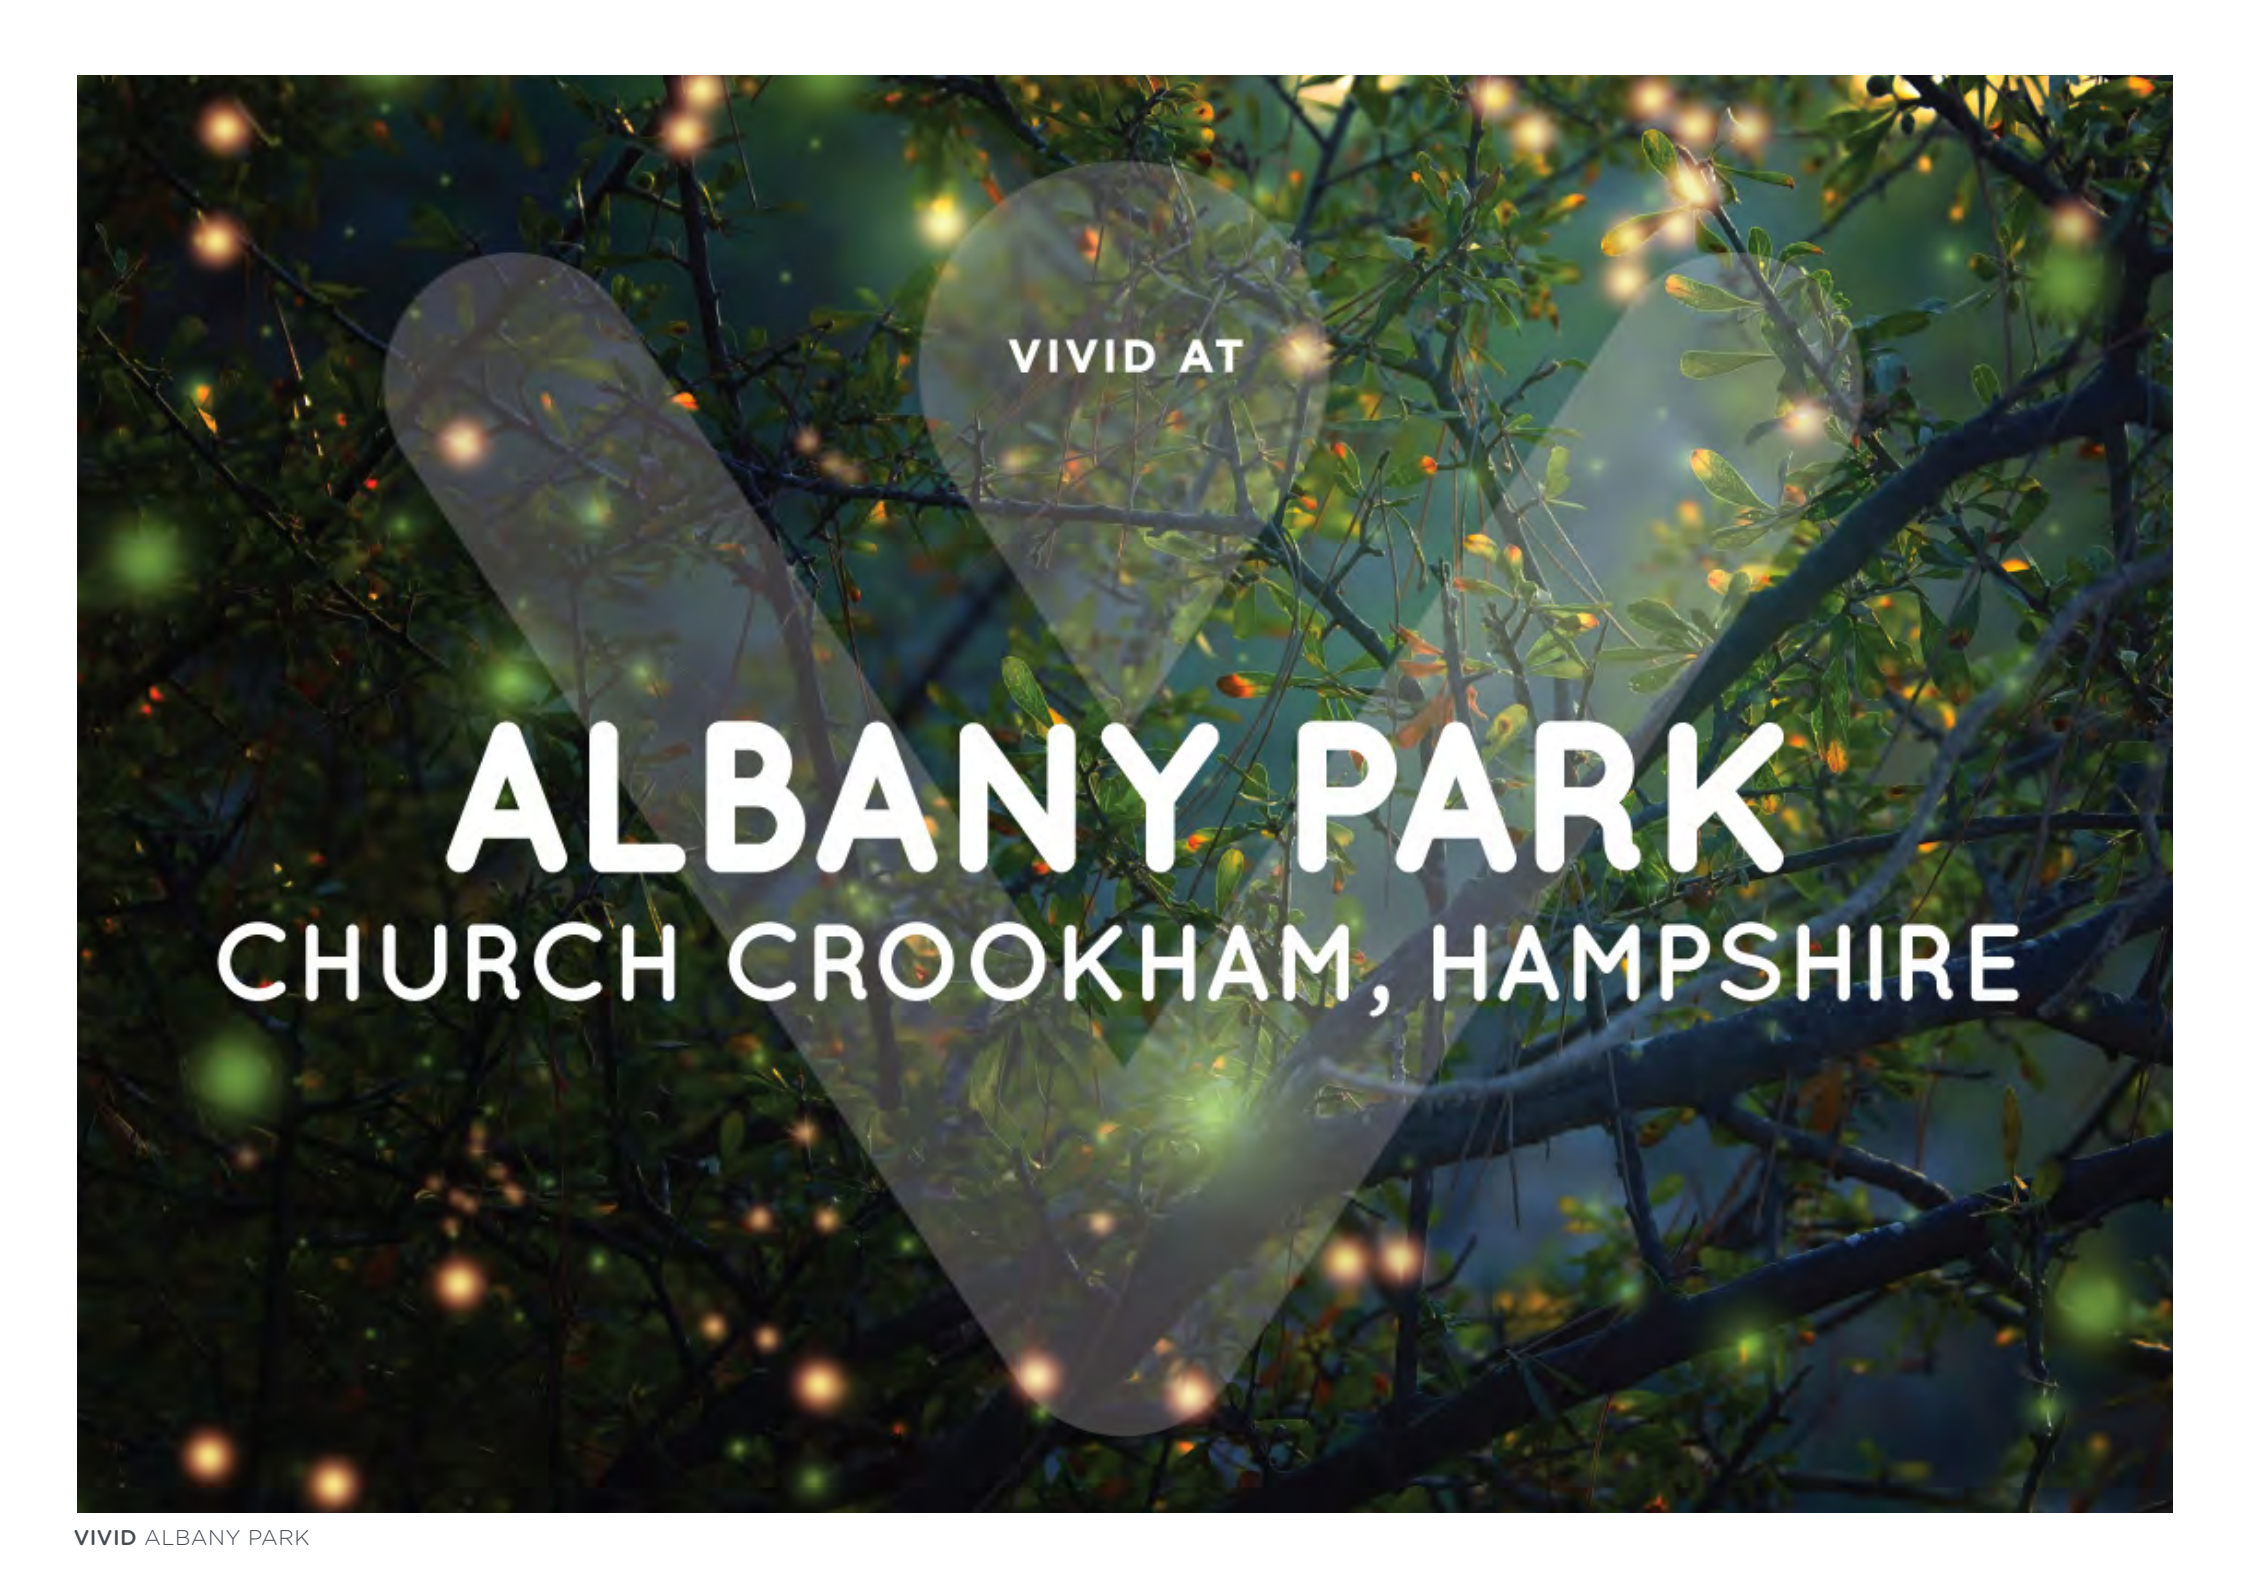

VIVID AT

# ALBANY PARK

CHURCH CROOKHAM, HAMPSHIRE

# HOW IT WORKS


## Helping you find your perfect place...

- 1 View the listing for Albany Park, check if you meet the local connection criteria, then apply online:  
<https://yourvividhome.co.uk/properties/albany-park>
- 2 Once we've received your application, we'll check you're eligible to apply for Shared Ownership. One of our Sales Officers will get in touch to let you know if you meet the priority criteria for the development, this can take a few weeks when we're busy.
- 3 If we're able to progress your application, we'll signpost you to one of our panel financial advisors\* to talk about your affordability and the share you could purchase (even if you're a potential cash buyer). If you choose to use them or your own financial advisor, they'll send us your completed financial assessment and some more documents like proof of your deposit and mortgage AIP (Agreement in Principle). Please note, VIVID are not a credit broker.
- 4 We'll also ask you to email us which plots you're interested in.
- 5 We'll review all the documents and check the development criteria to see if we're able to offer you a home. We'll tell you as soon as we can, sometimes this may take a few weeks whilst we complete this process

\*There are many financial advisors you could use to understand and apply for a Shared Ownership mortgage on your behalf. Every financial advisor has a duty to find you the mortgage that's best for you. They'll keep in mind VIVID's timescales for any mortgage that is offered to you, as it needs to meet our sales timeframe. We're signposting you to our panel Financial Advisors as they are experts in Shared Ownership and know the VIVID process too. They'll complete your affordability checks free of charge. If you're offered a home and apply for a mortgage with them there will be a £250 fee, please check with your panel financial advisor when this will be payable. If you choose to use another Financial Advisor that's absolutely fine, and your choice won't impact any VIVID decision on whether you buy a home from us.

Please note; VIVID is not a credit broker.

Example VIVID showhome from a previous development

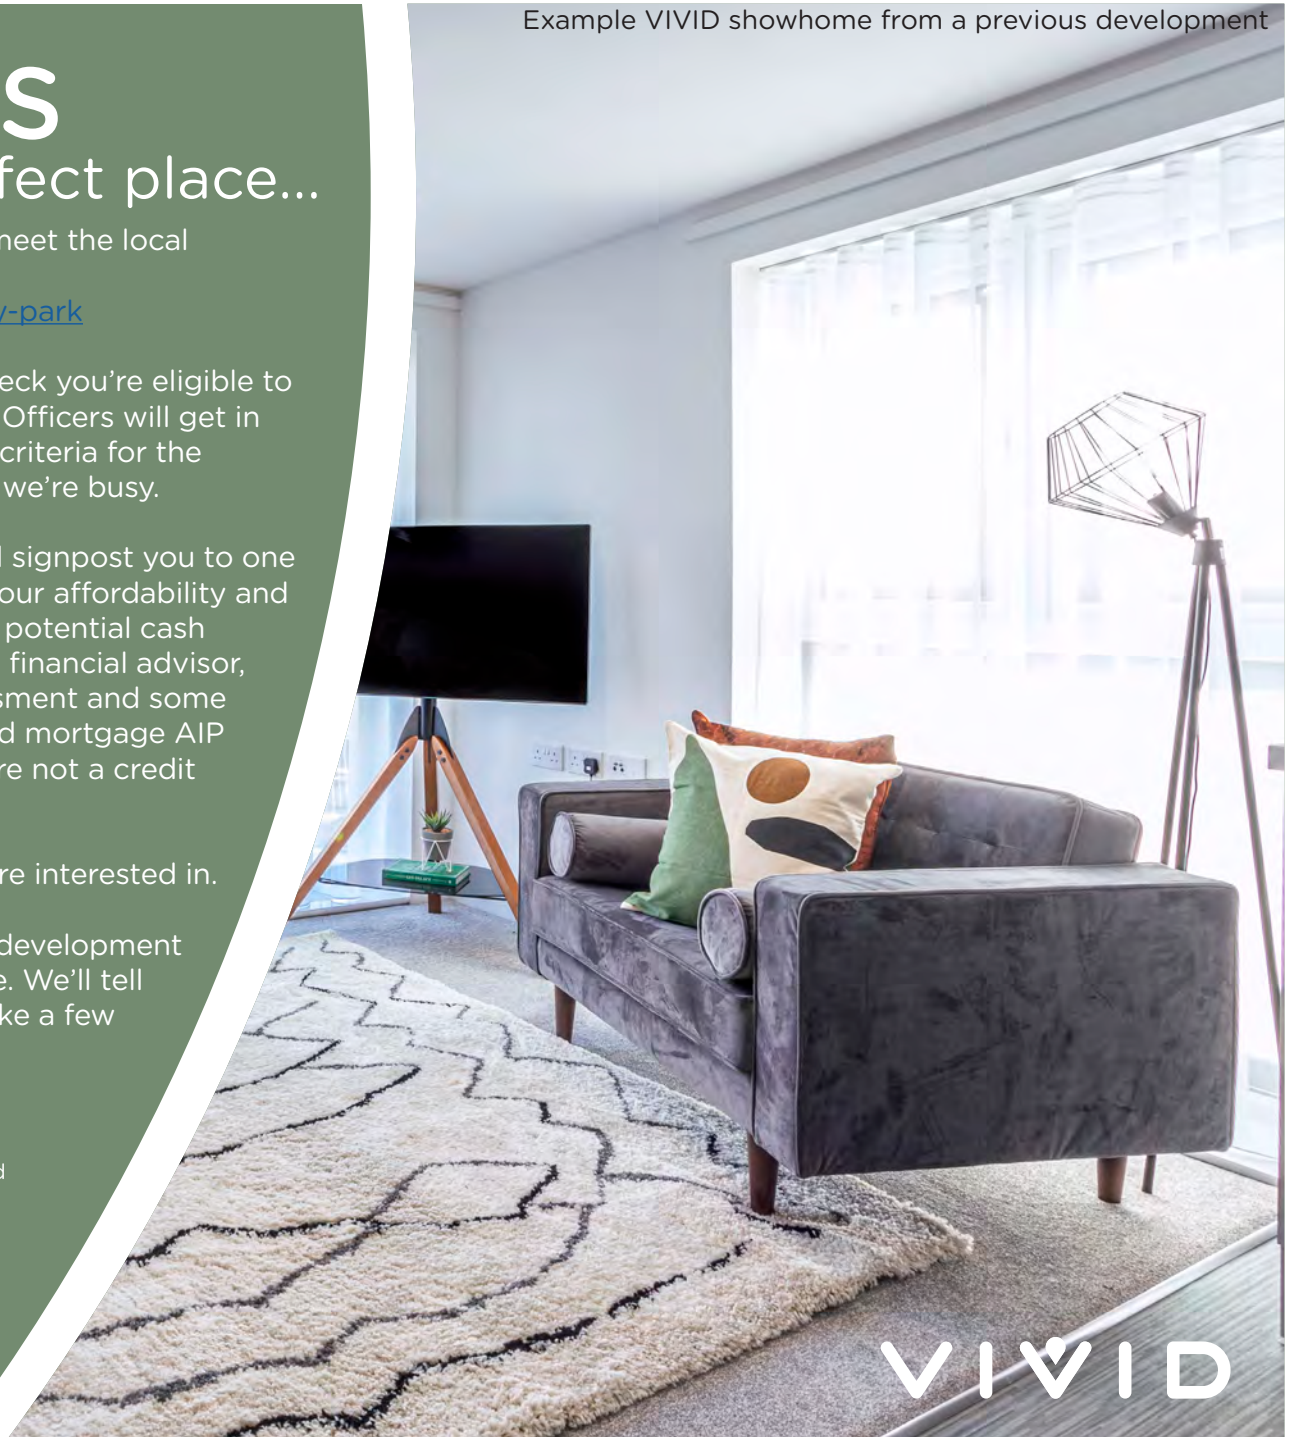

VIVID

# TRUST VIVID

Always got a prompt response to my emails. I was kept informed throughout the process. Lovely staff.

Kara - Shared Owner

The service from start to finish was amazing. Fantastic communication, things happened when they said they would and the whole process was so easy.

Nicola - Shared Owner

VIVID have been outstanding from the very beginning of my application - they professionally supported me through the whole process explained every step and made me feel part of the VIVID family, I can't stress how amazing all the VIVID team have been - thank you.

Susan - Shared Owner

Example VIVID showhome from a previous development



# THE DEVELOPMENT

**New 2 bedroom maisonette now available in Church Crookham!**

Our homes at Albany Park are in Church Crookham, a pretty semi-rural village, not far from Fleet in Hampshire. This flourishing village is known to have a great community spirit and it's a safe place to live too. Surrounded by protected areas of natural beauty, yet only a few miles from the bustling towns of Fleet, Aldershot and Farnham, this area has a lot to offer for people of all ages.

For those who enjoy the outdoors, Caesars camp is just 4 minutes' drive and well worth a visit for a pretty walk.

Virtual Staging of a Bedroom on previous phase at Albany Park




VIVID

# THE LOCATION

A desirable location in easy reach of other places further afield

Church Crookham has a few local amenities to hand including a Co-operative supermarket, a post office, a choice of good country pubs, there's an independent bakery only a short drive away and a dentist surgery. For more choice Fleet is just 9 minutes\* drive, here you'll find many restaurants, shops, a community cinema and there's Hart Leisure Centre too.

Commuters can travel from Fleet train station to London Waterloo in just under an hour. By car, Church Crookham is close to the A31 connecting residents to Farnham, Alton and Winchester, alternatively you can connect to the M3 towards London, or south towards Winchester.

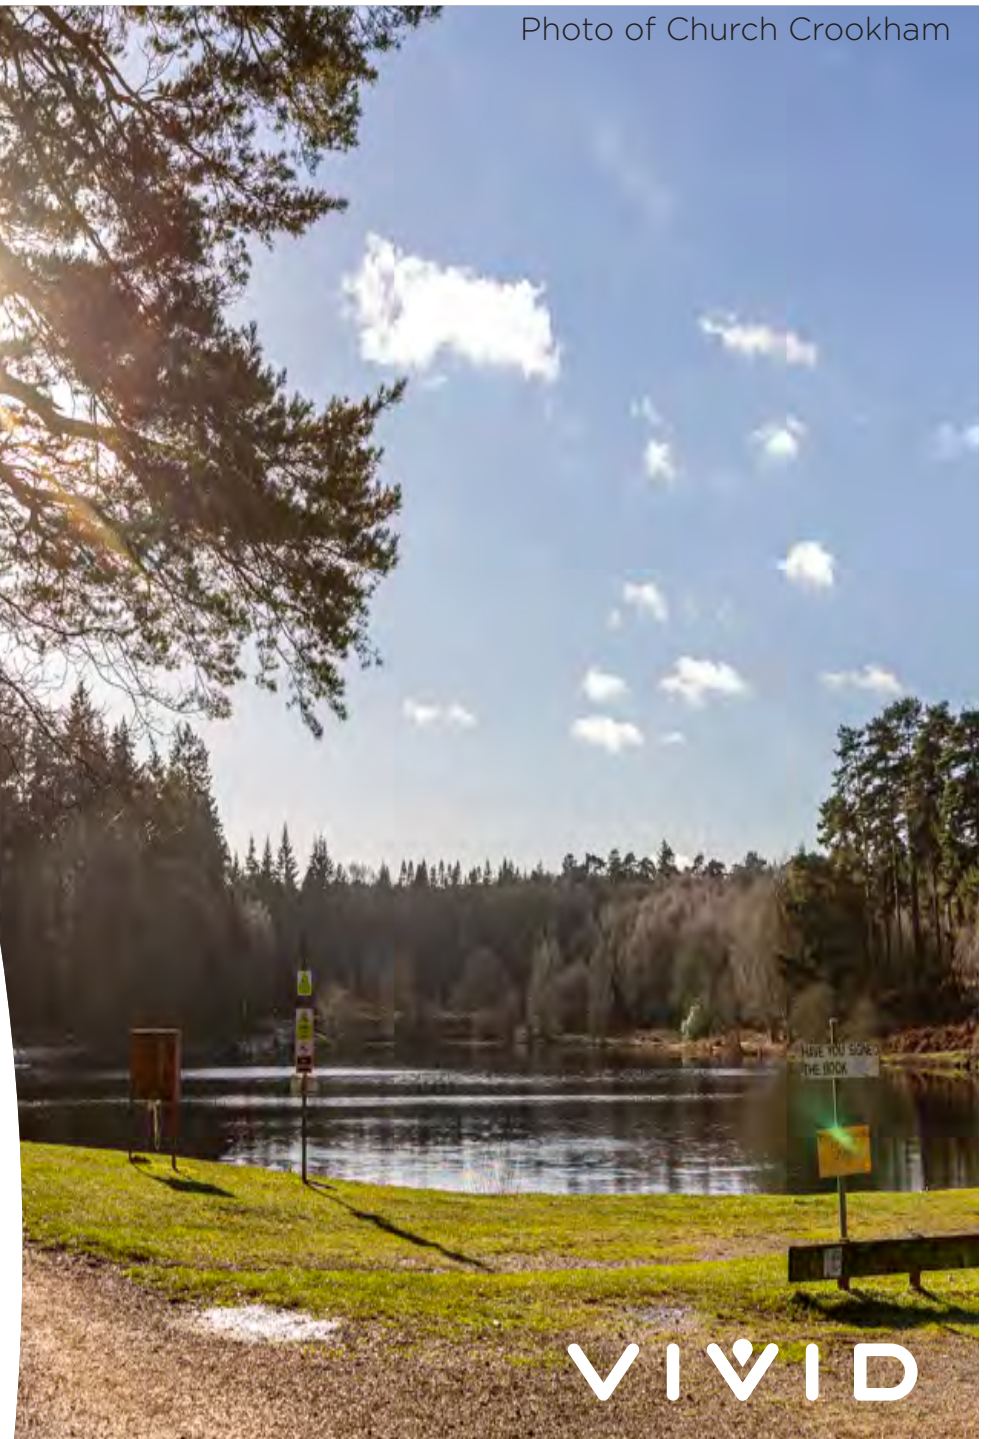


VIVID

# Albany Park

Plots 247 269  
2 BEDROOM MAISONNETTE

## FIRST FLOOR

|                                |                                     |
|--------------------------------|-------------------------------------|
| Kitchen / Living / Dining Room | 5.03m x 4.75m<br>(16'-6" x 15'-7")  |
| Bedroom 1                      | 3.72m x 3.30m<br>(12'-2" x 10'-10") |
| Bedroom 2                      | 3.72m x 3.30m<br>(12'-2" x 10'-10") |

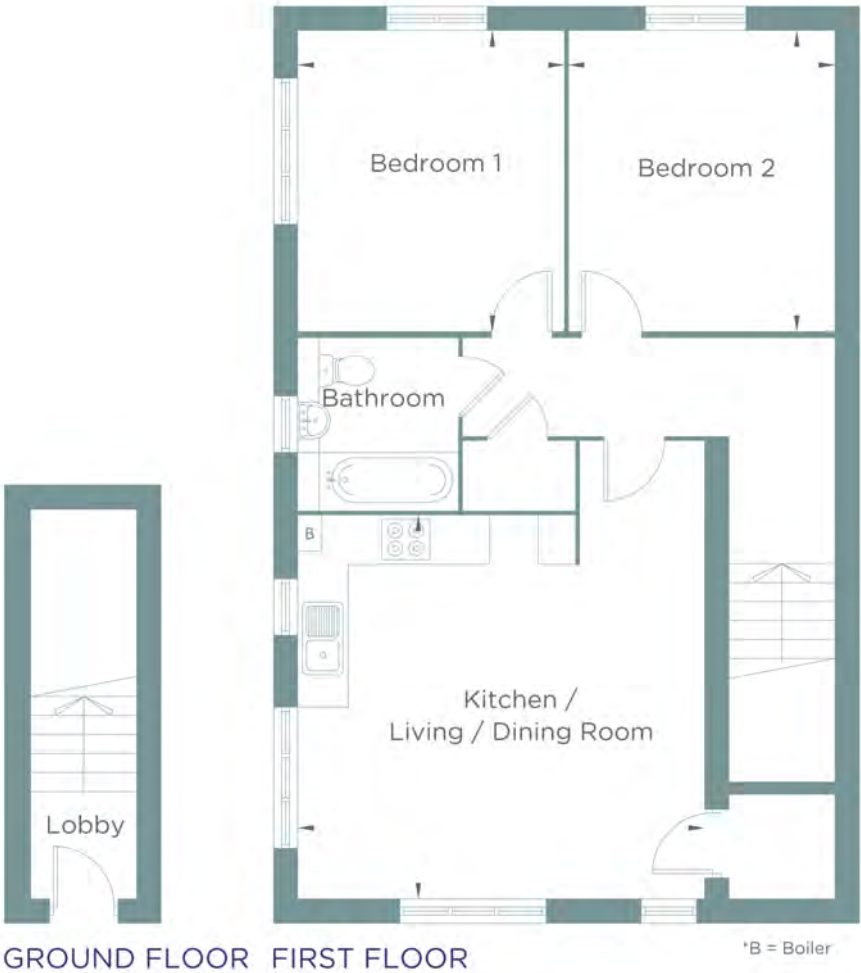

Please note floorplans are not to scale and are indicative only, total areas are provided as gross internal areas and are subject to variance and these plans do not act as part of a legally binding contract, warranty or guarantee. These plans may not be to scale and dimensions may vary during the build programme. It is common for fixtures and fittings to change during the build programme, for example boilers. Location of windows, doors, kitchen units and appliances may differ. Doors may swing in to the opposite direction to that shown on selected houses. Dimensions, which are taken from the indicated points of measurement are for guidance only and are not intended to be used to calculate the space needed for specific pieces of furniture. If your home is set within a terrace row, the position of the windows may vary from those shown on this plan. The property may also be a handed (mirrored) version of the layout shown here. We advise that you do not order any furniture based on these indicative plans, please wait until you can measure up fully, inside the property. Please speak to a member of our sales team about when you can gain access to take measurements. We will not be responsible for costs incurred due to ordering incorrect furniture. VIVID Housing Limited is registered in England and Wales as a registered society under the Co-operative and Community Benefit Societies Act 2014 under number 7544 with exempt charity status and as a registered provider of social housing with the Homes and Communities Agency under number 4850. Our registered office is at Peninsular House, Wharf Road, Portsmouth, Hampshire, PO2 8HB. All information correct at time of creation - October 2024.




# Albany Park

**Plots 268 269**  
**2 BEDROOM MAISONNETTE**



PLOT 269 - FIRST FLOOR  
FRONT ELEVATION

PLOT 268 - GROUND FLOOR  
SIDE ELEVATION

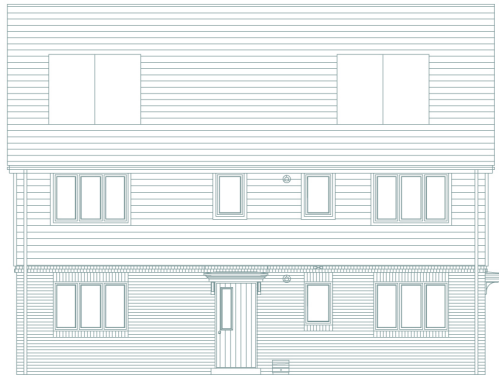


PLOTS 269 - FIRST FLOOR  
SIDE ELEVATION

PLOT 268 - GROUND FLOOR  
FRONT ELEVATION



PLOT 269 - FIRST FLOOR  
REAR ELEVATION

PLOT 268 - GROUND FLOOR  
SIDE ELEVATION

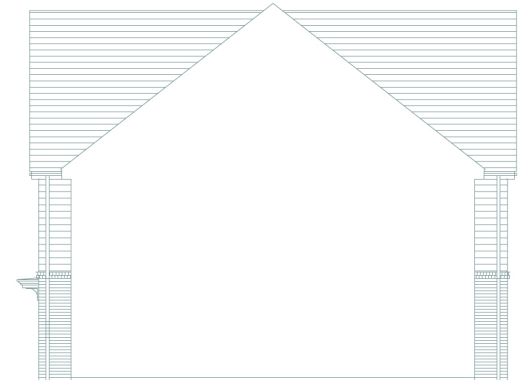

PLOT 269 - FIRST FLOOR  
SIDE ELEVATION

PLOT 268 - GROUND FLOOR  
REAR ELEVATION

Please note floorplans are not to scale and are indicative only, total areas are provided as gross internal areas and are subject to variance and these plans do not act as part of a legally binding contract, warranty or guarantee. These plans may not be to scale and dimensions may vary during the build programme. It is common for fixtures and fittings to change during the build programme, for example boilers. Location of windows, doors, kitchen units and appliances may differ. Doors may swing in to the opposite direction to that shown on selected houses. Dimensions, which are taken from the indicated points of measurement are for guidance only and are not intended to be used to calculate the space needed for specific pieces of furniture. If your home is set within a terrace row, the position of the windows may vary from those shown on this plan. The property may also be a handed (mirrored) version of the layout shown here. We advise that you do not order any furniture based on these indicative plans, please wait until you can measure up fully, inside the property. Please speak to a member of our sales team about when you can gain access to take measurements. We will not be responsible for costs incurred due to ordering incorrect furniture. VIVID Housing Limited is registered in England and Wales as a registered society under the Co-operative and Community Benefit Societies Act 2014 under number 7544 with exempt charity status and as a registered provider of social housing with the Homes and Communities Agency under number 4850. Our registered office is at Peninsular House, Wharf Road, Portsmouth, Hampshire, PO2 8HB. All information correct at time of creation - October 2024.

**VIVID**


# Albany Park



Please note floorplans are not to scale and are indicative only, total areas are provided as gross internal areas and are subject to variance and these plans do not act as part of a legally binding contract, warranty or guarantee. These plans may not be to scale and dimensions may vary during the build programme. It is common for fixtures and fittings to change during the build programme, for example boilers. Location of windows, doors, kitchen units and appliances may differ. Doors may swing in to the opposite direction to that shown on selected houses. Dimensions, which are taken from the indicated points of measurement are for guidance only and are not intended to be used to calculate the space needed for specific pieces of furniture. If your home is set within a terrace row, the position of the windows may vary from those shown on this plan. The property may also be a handed (mirrored) version of the layout shown here. We advise that you do not order any furniture based on these indicative plans, please wait until you can measure up fully, inside the property. Please speak to a member of our sales team about when you can gain access to take measurements. We will not be responsible for costs incurred due to ordering incorrect furniture. VIVID Housing Limited is registered in England and Wales as a registered society under the Co-operative and Community Benefit Societies Act 2014 under number 7544 with exempt charity status and as a registered provider of social housing with the Homes and Communities Agency under number 4850. Our registered office is at Peninsular House, Wharf Road, Portsmouth, Hampshire, PO2 8HB. All information correct at time of creation - October 2024.

VIVID

# Albany Park

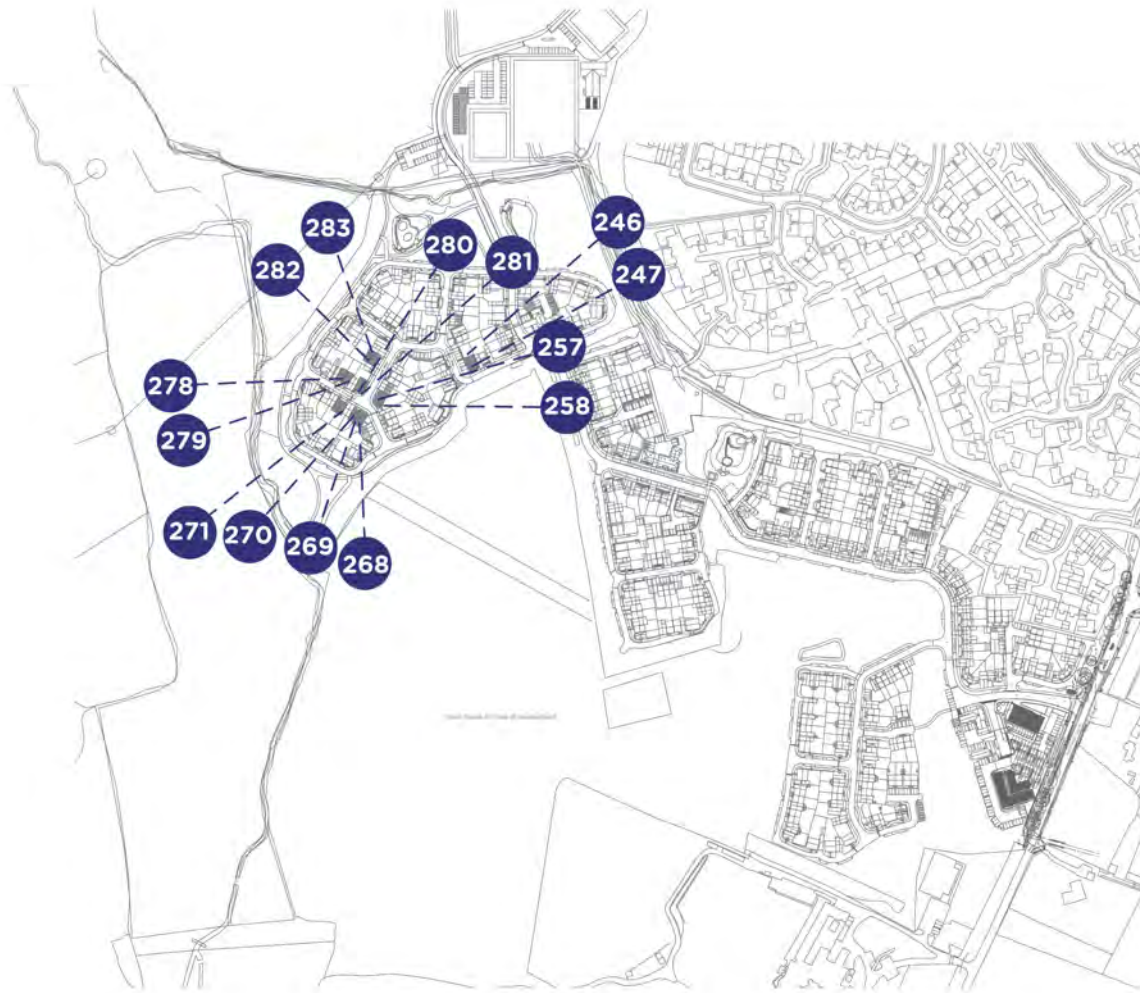

Please note floorplans are not to scale and are indicative only, total areas are provided as gross internal areas and are subject to variance and these plans do not act as part of a legally binding contract, warranty or guarantee. These plans may not be to scale and dimensions may vary during the build programme. It is common for fixtures and fittings to change during the build programme, for example boilers. Location of windows, doors, kitchen units and appliances may differ. Doors may swing in to the opposite direction to that shown on selected houses. Dimensions, which are taken from the indicated points of measurement are for guidance only and are not intended to be used to calculate the space needed for specific pieces of furniture. If your home is set within a terrace row, the position of the windows may vary from those shown on this plan. The property may also be a handed (mirrored) version of the layout shown here. We advise that you do not order any furniture based on these indicative plans, please wait until you can measure up fully, inside the property. Please speak to a member of our sales team about when you can gain access to take measurements. We will not be responsible for costs incurred due to ordering incorrect furniture. VIVID Housing Limited is registered in England and Wales as a registered society under the Co-operative and Community Benefit Societies Act 2014 under number 7544 with exempt charity status and as a registered provider of social housing with the Homes and Communities Agency under number 4850. Our registered office is at Peninsular House, Wharf Road, Portsmouth, Hampshire, PO2 8HB. All information correct at time of creation - October 2024.

VIVID

# SPECIFICATION

## Kitchen

- Symphony New York Dusk kitchen units
- Carbon Steel Worktops
- Chrome chunky bridge handles

## Other Internals

- Carpet in non-wet areas is Abingdon Quartz 20
- Vinyl is Comfytex Carmague 522
- Tiles are Porcelanosa Japan Marine 25 x 44.3cm tiles with Cemento Grout

## Other

- Turfed Gardens
- Gas Combi Boiler
- Plot 269 features one parking spaces (Right to Use)

^parking spaces include EV charging points, please speak with your Sales Officer for more information

Images shown are indicative and do not represent the final specification. VIVID reserves the right to change items in the specification dependent on availability, at any moment, and without prior notice during the build completion.



VIVID

# SERVICES & ADDITIONAL INFO

- Utilities - Mains Gas, Electric, Water (Metered) & Waste Water
- Broadband - OFNL <https://www.ofnl.co.uk/>
- Broadband Coverage Checker - <https://checker.ofcom.org.uk/en-gb/broadband-coverage>
- Mobile Coverage Checker - <https://checker.ofcom.org.uk/en-gb/mobile-coverage>
- Solar Panels - Current plots feature solar panels
- Construction method - Traditional
- Planning - View the local website for more information <https://www.hart.gov.uk/>

Please Note: Newbuild property specification and additional info is not always available, also newbuild property addresses may not be active immediately with all service providers. Please contact the team if you have additional queries.



VIVID

SO HOW CAN YOU ENJOY  
ALL THIS FOR JUST £84,375?\*

# ONLY WITH VIVID SHARED OWNERSHIP

Shared ownership lets you buy a share of your new home. You can start at just 25% with a 5% deposit. You pay rent on the rest. If you buy a 25% share on one of these homes, you can expect the rent to be around £580.08 per month\*. In the future, as your financial situation changes, you can buy greater shares if you want to. This is called staircasing. As your share goes up, your rent comes down. If you'd like to get a better understanding of how much buying a brand new home at Albany Park would cost you.

Visit [www.yourvividhome.co.uk](http://www.yourvividhome.co.uk) to see all  
of our homes on offer with Shared Ownership!

\*Prices are based on buying a 25% share in a 2 bedroom maisonette with a FMV of £337,500 shares start from £84,375 with a monthly rent of example of £580.08 (Based on unsold equity at 2.75% of value). Terms and conditions apply.



VIVID

# PRICELIST AND MORE INFORMATION

| Property type                    | Plot | Address                                             | 100% Value* | Eg: FROM minimum 25% share (which you must raise mortgage & deposit for) | Eg: Initial monthly rent pcm FROM (based on 75% share you don't own) | Estimated monthly Service Charge | Projected handover date* | Lease Length | Council Tax Band | Important Information                                   |
|----------------------------------|------|-----------------------------------------------------|-------------|--------------------------------------------------------------------------|----------------------------------------------------------------------|----------------------------------|--------------------------|--------------|------------------|---------------------------------------------------------|
| 2 Bedroom First Floor Maisonette | 269  | 25 Linnet Way, Church Crookham, Hampshire, GU52 0AY | £337,500    | £84,375                                                                  | £580.08                                                              | £32.28                           | October 2025             | 990 Years    | TBC              | <a href="#">Energy Info</a><br><a href="#">Key Info</a> |

## PLEASE NOTE THE FOLLOWING:

- Eligibility conditions apply.
- MOD Applicants will have priority followed by Applicants with one of the Local Connection criteria listed below:
  - Currently residing in or have previously resided in Hart District within the last 5 years
  - Employed and working in Hart District
  - Have a close family connection to Hart District (parents, grandparents, children and siblings)
- We may be required to discuss your application with the Local Authority
- Initial Rent is calculated from 2.75%
- The 25% example above shows the minimum share available. Applicants will be means tested to confirm the share they purchase and are required to purchase the maximum affordable %.
- Successful applicants will have a maximum of 28 days \*\* to exchange contracts following VIVID's solicitor issuing the contract pack. You must then complete on the purchase within a maximum 5 days of either exchange of contracts or following handover from the developer.

\*Prices & projected handover dates are for guidance only and are subject to change. Our newbuild Shared Ownership homes are valued by a RICS (Royal Institute Chartered Surveyor) surveyor which confirms the full market value for 3 months. Every 3 months we will have the homes revalued, to make sure they're in line with the current market. This means the price is non-negotiable. It also means the value of the homes could go up or down, so are subject to change.

If purchasing a property off-plan Handover dates are only projected and subject to change. Vivid will inform you of any changes to projected handover dates as and when received by the developer. Please note that we are not able to give you detailed information to the reasons for any extended delays due to confidentiality agreements within the contracts between vivid and the developer. By agreeing to reserve a property off-plan Vivid will not be responsible for any fees that you may incur due to delays in property completions.

\*\* or if all legal paperwork and the mortgage offer is in you must complete the sale

VIVID

# WHO WE ARE

We're a customer-focused provider of affordable homes and the 4th largest builder amongst UK housing associations. We have an ambitious development programme, together with providing vital support services to our communities.

# BUYING MORE SHARES

Shared Ownership enables you to buy more shares in your home over time, from an additional 10% to outright purchase (in most cases). We call this staircasing.

# AFTER YOU MOVE IN

You can have confidence buying a VIVID home as our team are here to help you if you have any unforeseen issues or defects in your new home.

Example VIVID showhome from a previous development



VIVID

# NOW IT'S TIME TO APPLY

[yourvividhome.co.uk/developments/albany-park](https://yourvividhome.co.uk/developments/albany-park)



VIVID Housing Limited is registered in England and Wales as a registered society under the Co-operative and Community Benefit Societies Act 2014 under number 7544 with exempt charity status and as a registered provider of social housing with the Regulator of Social Housing under number 4850.

Our registered office is at Peninsular House, Wharf Road, Portsmouth, Hampshire, PO2 8HB. All information correct at time of creation

Updated 26.08.25