

VIVID AT

# REGIS PARK

BOGNOR REGIS, WEST SUSSEX

# HOW IT WORKS

Helping you find your perfect place...

- 1 View the listing for Regis Park and apply online:  
<https://yourvividhome.co.uk/developments/regis-park>
- 2 Once we've received your application, we'll check you're eligible to apply for Shared Ownership. One of our Sales Officers will get in touch to let you know if you meet the priority criteria for the development, this can take a few weeks when we're busy.
- 3 If we're able to progress your application, we'll signpost you to one of our panel financial advisors\* to talk about your affordability and the share you could purchase (even if you're a potential cash buyer). If you choose to use them of your own financial advisor, they'll send us your completed financial assessment and some more documents like proof of your deposit and mortgage AIP (Agreement in Principle). Please note, VIVID are not a credit broker.
- 4 We'll also ask you to email us which plots you're interested in.
- 5 We'll review all the documents and check the development criteria to see if we're able to offer you a home. We'll tell you as soon as we can, sometimes this may take a few weeks whilst we complete this process

\*There are many financial advisors you could use to understand and apply for a Shared Ownership mortgage on your behalf. Every financial advisor has a duty to find you the mortgage that's best for you. They'll keep in mind VIVID's timescales for any mortgage that is offered to you, as it needs to meet our sales timeframe. We're signposting you to our panel Financial Advisors as they are experts in Shared Ownership and know the VIVID process too. They'll complete your affordability checks free of charge. If you're offered a home and apply for a mortgage with them there will be a £250 fee, please check with your panel financial advisor when this will be payable. If you choose to use another Financial Advisor that's absolutely fine, and your choice won't impact any VIVID decision on whether you buy a home from us. Please note; VIVID is not a credit broker.



VIVID

# TRUST VIVID

Always got a prompt response to my emails. I was kept informed throughout the process. Lovely staff.

Kara - Shared Owner

The service from start to finish was amazing. Fantastic communication, things happened when they said they would and the whole process was so easy.

Nicola - Shared Owner

VIVID have been outstanding from the very beginning of my application - they professionally supported me through the whole process explained every step and made me feel part of the VIVID family, I can't stress how amazing all the VIVID team have been - thank you.

Susan - Shared Owner



# THE DEVELOPMENT

**Regis Park is a new housing development in Pagham, near Bognor Regis, offering modern 1 & 2 bedroom apartments**

Located in the coastal village of Pagham, just two miles from Bognor Regis town centre, Regis Park combines the charm of countryside living with easy access to seaside amenities. Residents can enjoy nearby Hotham Park, which offers a café, children's play area, and mini-golf, as well as Bognor's award-winning sandy beach and vibrant town centre filled with shops, restaurants, and entertainment.

The area is well-connected by public transport, with direct trains to London Victoria and bus routes linking to Chichester and surrounding towns. Regis Park is ideal for families and individuals seeking a modern, energy-efficient home in a friendly and scenic community.



VIVID


# THE LOCATION

Our new homes in Bognor Regis offer a really great place to live for so many reasons for people of all ages.

There's a great choice of amenities close by and lots of places to walk and visit on your doorstep. There is a friendly, community feel for residents, and a visit to nearby Hotham Park is a beautiful area to enjoy some fresh air. The park has a cafe, children's play area and a mini-golf course. Bognor Regis has a lovely sandy beach, which even won the Seaside Award in 2019.

The beach and promenade sit close to Bognor's main shopping centre so a day out at the beach can be finished off by a visit to the town, or dinner in the local area. Local restaurants serve a wide range of options ranging from traditional English to Mediterranean, Indian, Asian, and more. The many pubs, bars cafes and delis also make wonderful places to enjoy a bite to eat and a drink. There are a few supermarkets to choose from including a Sainsburys just 10 minutes' drive and Morrison's within a 9-minute drive\*



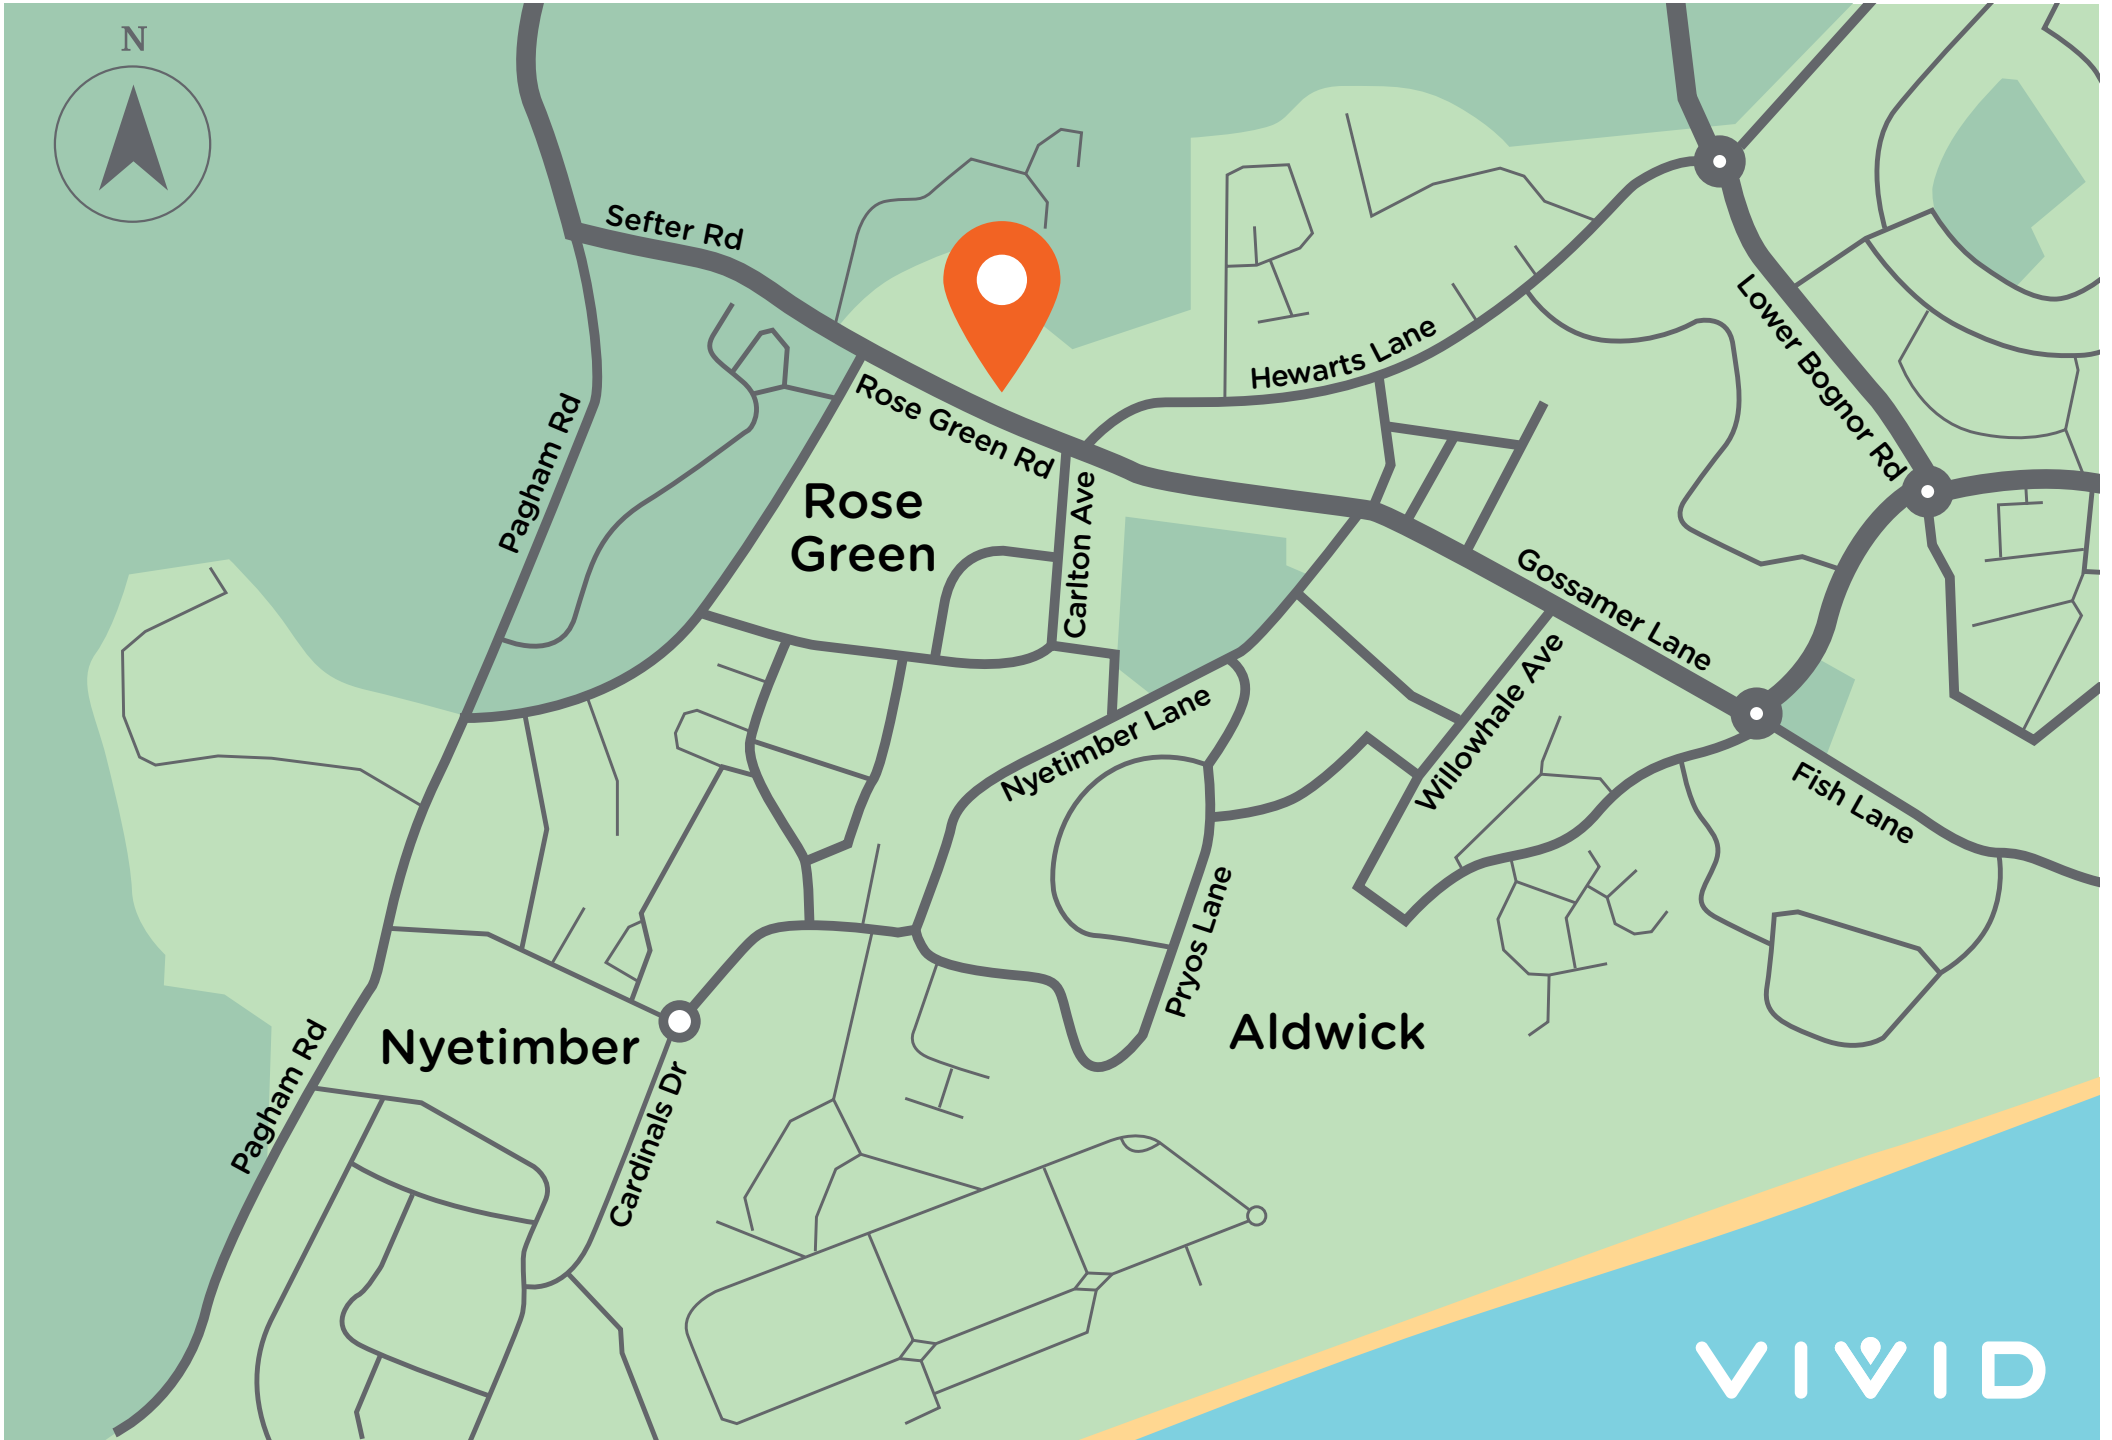

VIVID

# Regis Park

## Plot 97 1 BEDROOM APARTMENT

### GROUND FLOOR

Kitchen / Lounge	8.16m x 3.19m (26'-9" x 10'-6")
Bedroom 1	4.51m x 3.41m (14'-9" x 11'-2")



Please note floorplans are not to scale and are indicative only, total areas are provided as gross internal areas and are subject to variance and these plans do not act as part of a legally binding contract, warranty or guarantee. These plans may not be to scale and dimensions may vary during the build programme. It is common for fixtures and fittings to change during the build programme, for example boilers. Location of windows, doors, kitchen units and appliances may differ. Doors may swing in to the opposite direction to that shown on selected houses. Dimensions, which are taken from the indicated points of measurement are for guidance only and are not intended to be used to calculate the space needed for specific pieces of furniture. If your home is set within a terrace row, the position of the windows may vary from those shown on this plan. The property may also be a handed (mirrored) version of the layout shown here. We advise that you do not order any furniture based on these indicative plans, please wait until you can measure up fully, inside the property. Please speak to a member of our sales team about when you can gain access to take measurements. We will not be responsible for costs incurred due to ordering incorrect furniture. VIVID Housing Limited is registered in England and Wales as a registered society under the Co-operative and Community Benefit Societies Act 2014 under number 7544 with exempt charity status and as a registered provider of social housing with the Regulator of Social Housing under number 4850. Our registered office is at Peninsular House, Wharf Road, Portsmouth, Hampshire PO2 8HB. All information correct at time of creation - January 2026.

# VIVID

# Regis Park

## Plot 99 2 BEDROOM APARTMENT

### FIRST FLOOR

Kitchen / Lounge	8.16m x 3.22m (26'-9" x 10'-7")
Bedroom 1	4.47m x 2.98m (14'-8" x 9'-9")
Bedroom 2	4.47m x 2.75m (14'-8" x 9'-0")



Please note floorplans are not to scale and are indicative only, total areas are provided as gross internal areas and are subject to variance and these plans do not act as part of a legally binding contract, warranty or guarantee. These plans may not be to scale and dimensions may vary during the build programme. It is common for fixtures and fittings to change during the build programme, for example boilers. Location of windows, doors, kitchen units and appliances may differ. Doors may swing in to the opposite direction to that shown on selected houses. Dimensions, which are taken from the indicated points of measurement are for guidance only and are not intended to be used to calculate the space needed for specific pieces of furniture. If your home is set within a terrace row, the position of the windows may vary from those shown on this plan. The property may also be a handed (mirrored) version of the layout shown here. We advise that you do not order any furniture based on these indicative plans, please wait until you can measure up fully, inside the property. Please speak to a member of our sales team about when you can gain access to take measurements. We will not be responsible for costs incurred due to ordering incorrect furniture. VIVID Housing Limited is registered in England and Wales as a registered society under the Co-operative and Community Benefit Societies Act 2014 under number 7544 with exempt charity status and as a registered provider of social housing with the Regulator of Social Housing under number 4850. Our registered office is at Peninsular House, Wharf Road, Portsmouth, Hampshire PO2 8HB. All information correct at time of creation - January 2026.

VIVID

# Regis Park

## Plot 100 1 BEDROOM APARTMENT

### FIRST FLOOR

Kitchen / Lounge	8.16m x 3.19m (26'-9" x 10'-6")
Bedroom 1	4.51m x 3.41m (14'-9" x 11'-2")



### FIRST FLOOR

\*B = Boiler

Please note floorplans are not to scale and are indicative only. Total areas are provided as gross internal areas and are subject to variance and these plans do not act as part of a legally binding contract, warranty or guarantee. These plans may not be to scale and dimensions may vary during the build programme. It is common for fixtures and fittings to change during the build programme, for example boilers. Location of windows, doors, kitchen units and appliances may differ. Doors may swing in to the opposite direction to that shown on selected houses. Dimensions, which are taken from the indicated points of measurement are for guidance only and are not intended to be used to calculate the space needed for specific pieces of furniture. If your home is set within a terrace row, the position of the windows may vary from those shown on this plan. The property may also be a handed (mirrored) version of the layout shown here. We advise that you do not order any furniture based on these indicative plans, please wait until you can measure up fully, inside the property. Please speak to a member of our sales team about when you can gain access to take measurements. We will not be responsible for costs incurred due to ordering incorrect furniture. VIVID Housing Limited is registered in England and Wales as a registered society under the Co-operative and Community Benefit Societies Act 2014 under number 7544 with exempt charity status and as a registered provider of social housing with the Regulator of Social Housing under number 4850. Our registered office is at Peninsular House, Wharf Road, Portsmouth, Hampshire, PO2 8HB. All information correct at time of creation - January 2026.

# VIVID

# Regis Park

## Plot 101 2 BEDROOM APARTMENT

### FIRST FLOOR

Kitchen / Lounge	8.16m x 3.22m (26'-9" x 10'-7")
Bedroom 1	4.47m x 2.96m (14'-8" x 9'-9")
Bedroom 2	4.47m x 2.75m (14'-8" x 9'-0")



Please note floorplans are not to scale and are indicative only. Total areas are provided as gross internal areas and are subject to variance and these plans do not act as part of a legally binding contract, warranty or guarantee. These plans may not be to scale and dimensions may vary during the build programme. It is common for fixtures and fittings to change during the build programme, for example boilers. Location of windows, doors, kitchen units and appliances may differ. Doors may swing in to the opposite direction to that shown on selected houses. Dimensions, which are taken from the indicated points of measurement are for guidance only and are not intended to be used to calculate the space needed for specific pieces of furniture. If your home is set within a terrace row, the position of the windows may vary from those shown on this plan. The property may also be a handed (mirrored) version of the layout shown here. We advise that you do not order any furniture based on these indicative plans, please wait until you can measure up fully, inside the property. Please speak to a member of our sales team about when you can gain access to take measurements. We will not be responsible for costs incurred due to ordering incorrect furniture. VIVID Housing Limited is registered in England and Wales as a registered society under the Co-operative and Community Benefit Societies Act 2014 under number 7514 with exempt charity status and as a registered provider of social housing with the Regulator of Social Housing under number 4850. Our registered office is at Peninsular House, Wharf Road, Portsmouth, Hampshire PO2 8HB. All information correct at time of creation - January 2026.

# VIVID

# Regis Park

## Plot 103 1 BEDROOM APARTMENT

### SECOND FLOOR

Kitchen / Lounge

8.16m x 3.19m  
(26'-9" x 10'-6")

Bedroom 1

4.51m x 3.41m  
(14'-9" x 11'-2")



### SECOND FLOOR

\*B = Boiler

Please note floorplans are not to scale and are indicative only. Total areas are provided as gross internal areas and are subject to variance and these plans do not act as part of a legally binding contract, warranty or guarantee. These plans may not be to scale and dimensions may vary during the build programme. It is common for fixtures and fittings to change during the build programme, for example boilers. Location of windows, doors, kitchen units and appliances may differ. Doors may swing in to the opposite direction to that shown on selected houses. Dimensions, which are taken from the indicated points of measurement are for guidance only and are not intended to be used to calculate the space needed for specific pieces of furniture. If your home is set within a terrace row, the position of the windows may vary from those shown on this plan. The property may also be a handed (mirrored) version of the layout shown here. We advise that you do not order any furniture based on these indicative plans, please wait until you can measure up fully, inside the property. Please speak to a member of our sales team about when you can gain access to take measurements. We will not be responsible for costs incurred due to ordering incorrect furniture. VIVID Housing Limited is registered in England and Wales as a registered society under the Co-operative and Community Benefit Societies Act 2014 under number 7544 with exempt charity status and as a registered provider of social housing with the Regulator of Social Housing under number 4850. Our registered office is at Peninsular House, Wharf Road, Portsmouth, Hampshire, PO2 8HB. All information correct at time of creation - January 2026.

# VIVID

# Regis Park

Plots 96 - 98



Please note floorplans are not to scale and are indicative only, total areas are provided as gross internal areas and are subject to variance and these plans do not act as part of a legally binding contract, warranty or guarantee. These plans may not be to scale and dimensions may vary during the build programme, it is common for fixtures and fittings to change during the build programme, for example boilers. Location of windows, doors, kitchen units and appliances may differ. Doors may swing in to the opposite direction to that shown on selected houses. Dimensions, which are taken from the indicated points of measurement are for guidance only and are not intended to be used to calculate the space needed for specific pieces of furniture. If your home is set within a terrace row, the position of the windows may vary from those shown on this plan. The property may also be a handed (mirrored) version of the layout shown here. We advise that you do not order any furniture based on these indicative plans, please wait until you can measure up fully, inside the property. Please speak to a member of our sales team about when you can gain access to take measurements. We will not be responsible for costs incurred due to ordering incorrect furniture. VIVID Housing Limited is registered in England and Wales as a registered society under the Co-operative and Community Benefit Societies Act 2014 under number 7544 with exempt charity status and as a registered provider of social housing with the Regulator of Social Housing under number 4850. Our registered office is at Peninsular House, Wharf Road, Portsmouth, Hampshire, PO2 8HB. All information correct at time of creation - January 2026.



# Regis Park

Plots 99 - 101




FIRST FLOOR

Please note floorplans are not to scale and are indicative only, total areas are provided as gross internal areas and are subject to variance and these plans do not act as part of a legally binding contract, warranty or guarantee. These plans may not be to scale and dimensions may vary during the build programme, it is common for fixtures and fittings to change during the build programme, for example boilers Location of windows, doors, kitchen units and appliances may differ. Doors may swing in to the opposite direction to that shown on selected houses. Dimensions, which are taken from the indicated points of measurement are for guidance only and are not intended to be used to calculate the space needed for specific pieces of furniture. If your home is set within a terrace row, the position of the windows may vary from those shown on this plan. The property may also be a handed (mirrored) version of the layout shown here. We advise that you do not order any furniture based on these indicative plans, please wait until you can measure up fully, inside the property. Please speak to a member of our sales team about when you can gain access to take measurements. We will not be responsible for costs incurred due to ordering incorrect furniture. VIVID Housing Limited is registered in England and Wales as a registered society under the Co-operative and Community Benefit Societies Act 2014 under number 7544 with exempt charity status and as a registered provider of social housing with the Regulator of Social Housing under number 4850. Our registered office is at Peninsular House, Wharf Road, Portsmouth, Hampshire, PO2 8HB. All information correct at time of creation - January 2026.



# Regis Park

Plots 102 - 104

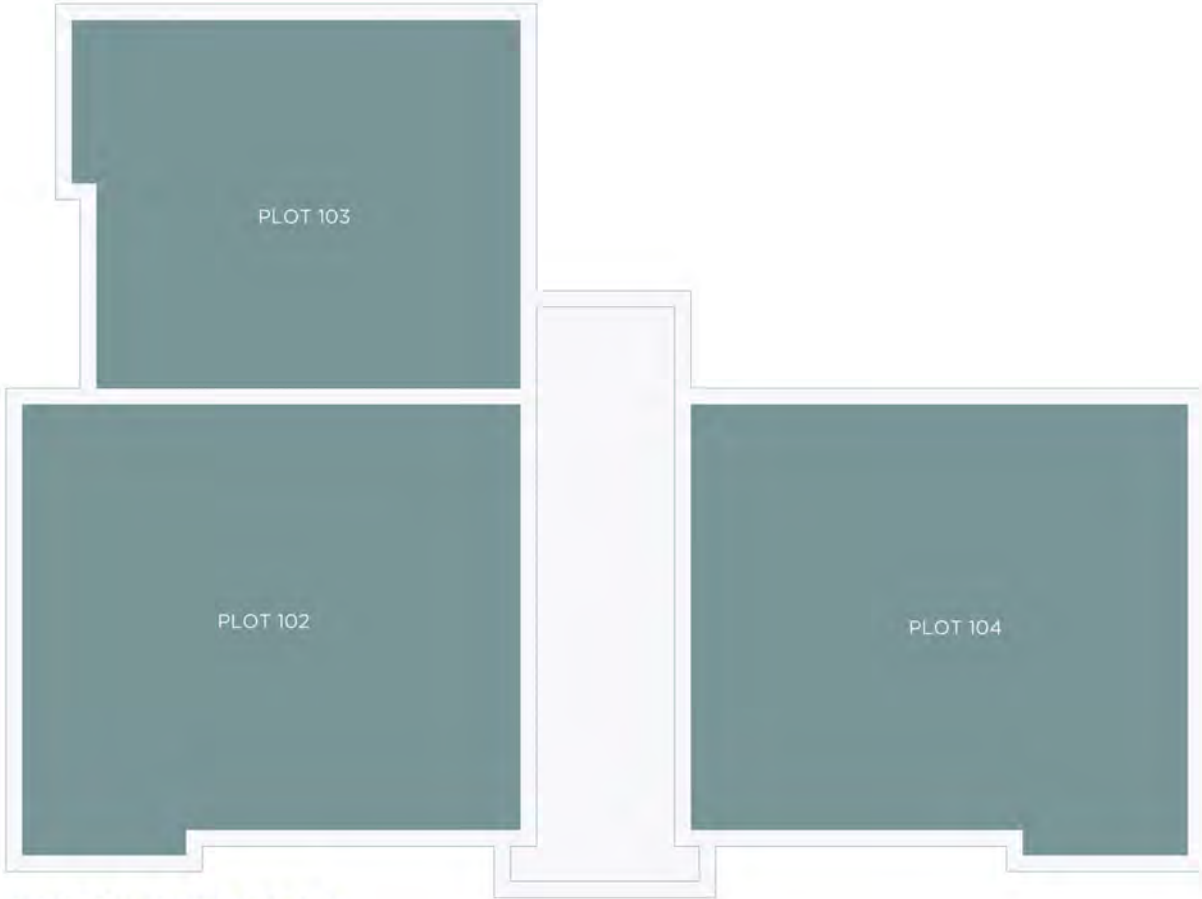

SECOND FLOOR

Please note floorplans are not to scale and are indicative only, total areas are provided as gross internal areas and are subject to variance and these plans do not act as part of a legally binding contract, warranty or guarantee. These plans may not be to scale and dimensions may vary during the build programme. It is common for fixtures and fittings to change during the build programme, for example boilers. Location of windows, doors, kitchen units and appliances may differ. Doors may swing in to the opposite direction to that shown on selected houses. Dimensions, which are taken from the indicated points of measurement are for guidance only and are not intended to be used to calculate the space needed for specific pieces of furniture. If your home is set within a terrace row, the position of the windows may vary from those shown on this plan. The property may also be a handed (mirrored) version of the layout shown here. We advise that you do not order any furniture based on these indicative plans, please wait until you can measure up fully, inside the property. Please speak to a member of our sales team about when you can gain access to take measurements. We will not be responsible for costs incurred due to ordering incorrect furniture. VIVID Housing Limited is registered in England and Wales as a registered society under the Co-operative and Community Benefit Societies Act 2014 under number 7544 with exempt charity status and as a registered provider of social housing with the Regulator of Social Housing under number 4850. Our registered office is at Peninsular House, Wharf Road, Portsmouth, Hampshire, PO2 8HB. All information correct at time of creation - January 2026.



# Regis Park



Please note floorplans are not to scale and are indicative only. Total areas are provided as gross internal areas and are subject to variance and these plans do not act as part of a legally binding contract, warranty or guarantee. These plans may not be to scale and dimensions may vary during the build programme. It is common for fixtures and fittings to change during the build programme, for example boilers. Location of windows, doors, kitchen units and appliances may differ. Doors may swing in to the opposite direction to that shown on selected houses. Dimensions which are taken from the indicated points of measurement are for guidance only and are not intended to be used to calculate the space needed for specific pieces of furniture. If your home is set within a terrace row, the position of the windows may vary from those shown on this plan. The property may also be a handed (mirrored) version of the layout shown here. We advise that you do not order any furniture based on these indicative plans, please wait until you can measure up fully, inside the property. Please speak to a member of our sales team about when you can gain access to take measurements. We will not be responsible for costs incurred due to ordering incorrect furniture. VIVID Housing Limited is registered in England and Wales as a registered society under the Co-operative and Community Benefit Societies Act 2014, under number 7544 with exempt charity status and as a registered provider of social housing with the Regulator of Social Housing under number 14850. Our registered office is at Peninsular House, Wharf Road, Portsmouth Hampshire, PO2 8H9. All information correct at time of creation - January 2026.

VIVID

# Regis Park



Please note floorplans are not to scale and are indicative only. Total areas are provided as gross internal areas and are subject to variance and these plans do not act as part of a legally binding contract, warranty or guarantee. These plans may not be to scale and dimensions may vary during the build programme. It is common for fixtures and fittings to change during the build programme, for example boilers. Location of windows, doors, kitchen units and appliances may differ. Doors may swing in to the opposite direction to that shown on selected houses. Dimensions which are taken from the indicated points of measurement are for guidance only and are not intended to be used to calculate the space needed for specific pieces of furniture. If your home is set within a terrace row, the position of the windows may vary from those shown on this plan. The property may also be a handed (mirrored) version of the layout shown here. We advise that you do not order any furniture based on these indicative plans, please wait until you can measure up fully, inside the property. Please speak to a member of our sales team about when you can gain access to take measurements. We will not be responsible for costs incurred due to ordering incorrect furniture. VIVID Housing Limited is registered in England and Wales as a registered society under the Co-operative and Community Benefit Societies Act 2014 under number 7544 with exempt charity status and as a registered provider of social housing with the Regulator of Social Housing under number 4850. Our registered office is at Peninsular House, Wharf Road, Portsmouth Hampshire, PO2 8HB. All information correct at time of creation - January 2026.



# SPECIFICATION

Our homes are generally decorated in a neutral style and feature oven, hob and extractor with carpeted flooring and vinyl in wet areas. More info on the specific spec of these homes will be confirmed shortly.

Plots 97, 99, 100, 101 & 103 have two parking spaces^ (Right to Use)

Images shown are indicative and do not represent the final specification. VIVID reserves the right to change items in the specification dependent on availability, at any moment, and without prior notice during the build completion.



VIVID

# SERVICES & ADDITIONAL INFO

- Utilities - Mains Gas, Electric, Water (Metered) & Waste Water
- Broadband - OFNL <https://www.ofnl.co.uk/>
- Broadband Coverage Checker - <https://checker.ofcom.org.uk/en-gb/broadband-coverage>
- Mobile Coverage Checker - <https://checker.ofcom.org.uk/en-gb/mobile-coverage>
- Construction method - Traditional
- Planning - View the local website for more information <https://www.arun.gov.uk/>

Please note, as we sell our homes off plan, we aren't always able to confirm details about garden layouts, levels, or any steps that may be included. If these features are especially important to you, please speak to your Sales Officer for more information.

Please Note: Newbuild property specification and additional info is not always available, also newbuild property addresses may not be active immediately with all service providers. Please contact the team if you have additional queries.



VIVID

# IMPORTANT INFORMATION ABOUT EXCHANGE AND COMPLETION DEADLINES

Please note that you're required to exchange contracts within 28 days of our solicitor issuing the contract pack to your appointed solicitor.

Your completion must take place within 5 calendar days of your exchange of contracts or the handover from the developer.

If you're also selling a property, these deadlines also apply to all parties within your chain. This means your buyer—and any subsequent buyers in the chain—must be able to exchange and complete within the same timeframes.

Before approving your reservation of one of our newbuild properties, we'll need confirmation that these exchange and completion deadlines can be met.

If you can't meet these deadlines, your reservation may be cancelled and the property re-marketed.

Example VIVID showhome from a previous development



VIVID

Example VIVID showhome from a previous development

# MORE HOMES, BRIGHT FUTURES

We're proud to be the 6th largest builder among UK housing associations. Delivering our ambitious development programme, alongside providing vital support services to our communities.

# BUYING MORE SHARES

Shared Ownership lets you buy more shares in your home over time. We call this staircasing.

You can buy additional shares from 10% up to outright purchase at any time.

# AFTER YOU MOVE IN

You can have confidence buying a VIVID home, if you have any unforeseen issues or defects in your home, we're here to help you.



SO HOW CAN YOU ENJOY  
ALL THIS FOR JUST £48,750?\*

# ONLY WITH VIVID SHARED OWNERSHIP

Shared Ownership lets you buy from £48,750 for a 25% share in your new home at Regis Park, with 5%\* deposits starting from just £2,437.50\*.

You'll also pay rent on the rest and a monthly service charge. So, if you buy a 25% share in a 1 bedroom apartment your rent could start from £335.16\* per month.

In future, as your financial situation changes, you can buy additional shares if you want to. And as your shares goes up, your rent comes down.

**You can find out more about how shared ownership works on our website:**

**[Why shared ownership? | Buy a home part-buy part-rent | VIVID](#)**

\*Example based on buying a 25% share of a 1 bedroom apartment, with £195,000 full market value. 25% share valued at £48,750, with initial rent of £335.16 pcm and an estimated service charge of £121.11 pcm. £2,437.50 mortgage deposit is based on 5% of £48,750 Subject to lender availability and criteria. Eligibility conditions apply



VIVID

# PRICELIST AND MORE INFORMATION

Property type	Plot	Address	100% Value*	Eg: FROM minimum 25% share (which you must raise mortgage & deposit for)	Eg: Initial monthly rent pcm FROM (based on 75% share you don't own)	Estimated monthly Service Charge	Projected handover date*	Lease Length	Council Tax Band	Important Information
1 Bedroom Ground Floor Apartment	97	29 Harvest Drive, Bognor Regis, West Sussex, PO21 3FP	£195,000	£48,750	£335.16	£121.11	June 2026	990 Years	TBC	<a href="#">Key Info</a>
2 Bedroom First Floor Apartment	99	33 Harvest Drive, Bognor Regis, West Sussex, PO21 3FP	£240,000	£60,000	£412.50	£124.00	June 2026	990 Years	TBC	<a href="#">Key Info</a>
1 Bedroom First Floor Apartment	100	35 Harvest Drive, Bognor Regis, West Sussex, PO21 3FP	£195,000	£48,750	£335.16	£121.11	June 2026	990 Years	TBC	<a href="#">Key Info</a>
2 Bedroom First Floor Apartment	101	39 Harvest Drive, Bognor Regis, West Sussex, PO21 3FP	£240,000	£60,000	£412.50	£124.00	June 2026	990 Years	TBC	<a href="#">Key Info</a>
1 Bedroom Second Floor Apartment	103	41 Harvest Drive, Bognor Regis, West Sussex, PO21 3FP	£195,000	£48,750	£335.16	£121.11	June 2026	990 Years	TBC	<a href="#">Key Info</a>

# PRICELIST AND MORE INFORMATION

## PLEASE NOTE THE FOLLOWING:

- Eligibility conditions apply.
- Initial Rent is calculated from 2.75%
- Please note that only applicants with a connection can be considered for a home on this development. The connection criteria is as follows:
  - Currently living in Arun and has done for at least 3 continuous years
  - Currently living in Arun and has done for at least 5 nonconsecutive years in the last 10-year period
  - Currently works in Arun with at least 16 hours a week for at least 2 continuous years and remains working in the Arun District
  - Needs to be in the Arun District to give or receive regular daily support from or to a close relative (parents, adult children, siblings). The support must be such that it is required on an ongoing and long-term basis and is not capable of being provided by other family members or available support agencies. The close relative must be permanently resident in the Arun District and have lived in the district continuously for at least 10 years immediately prior to the application date.
- The 25% example above shows the minimum share available. Applicants will be means tested to confirm the share they purchase and are required to purchase the maximum affordable %.
- Successful applicants will have a maximum of 28 days \*\* to exchange contracts following VIVID's solicitor issuing the contract pack. You must then complete on the purchase within a maximum 5 days of either exchange of contracts or following handover from the developer.

\*Prices & projected handover dates are for guidance only and are subject to change. Our newbuild Shared Ownership homes are valued by a RICS (Royal Institute Chartered Surveyor) surveyor which confirms the full market value for 3 months. Every 3 months we will have the homes revalued, to make sure they're in line with the current market. This means the price is non-negotiable. It also means the value of the homes could go up or down, so are subject to change.

If purchasing a property off-plan Handover dates are only projected and subject to change. VIVID will inform you of any changes to projected handover dates as and when received by the developer. Please note that we are not able to give you detailed information to the reasons for any extended delays due to confidentiality agreements within the contracts between VIVID and the developer. By agreeing to reserve a property off-plan VIVID will not be responsible for any fees that you may incur due to delays in property completions.

\*\* or if all legal paperwork and the mortgage offer is in you must complete the sale



# NOW IT'S TIME TO APPLY

[yourvividhome.co.uk/developments/regis-park](https://yourvividhome.co.uk/developments/regis-park)

VIVID

VIVID Housing Limited is registered in England and Wales as a registered society under the Co-operative and Community Benefit Societies Act 2014 under number 7544 with exempt charity status and as a registered provider of social housing with the Regulator of Social Housing under number 4850.

Our registered office is at Peninsular House, Wharf Road, Portsmouth, Hampshire, PO2 8HB. All information correct at time of creation

Updated - 08.04.26