

VIVID AT

# MINERVA HEIGHTS

CHICHESTER, WEST SUSSEX



WE'RE ALL ABOUT  
HELPING PEOPLE  
TO FIND THEIR  
PERFECT PLACE...

Example VIVID showhome from a previous development

1

Apply online for the Minerva Heights development by following the link: [yourvividhome.co.uk/developments/minerva-heights](https://yourvividhome.co.uk/developments/minerva-heights)

2

We'll check if you're eligible and meet the affordability criteria for your chosen home, which can take a few weeks when we're busy.

3

One of our Sales Officers will get in touch to let you know the outcome and your next steps. If you meet the initial checks, we'll ask you to speak to our panel financial advisors\* (even if you're a potential cash buyer)

Please note VIVID are not a credit broker. Then you'll need to send us some more documents like proof of your deposit and a mortgage AIP (Agreement in Principle).

4

You'll also complete a form to tell us which plots you're interested in.

5

We'll check all the information you've sent us and let you know if we're able to offer you a new home. We'll tell you as quickly as we can, sometimes this can take a few weeks as each development will have different criteria to decide who gets the homes.

\*There are many financial advisors you could use to understand and apply for a Shared Ownership mortgage on your behalf. Every financial advisor has a duty to find you a mortgage that is best for you. They'll keep in mind VIVID's timescales for any mortgage that is offered to you to make sure it meets our sales timescales. We are signposting you to our panel advisors that do not charge you a fee for advice. If you choose to use another financial advisor that is absolutely fine and your choice. This will not impact any decision on whether you buy

# TRUST VIVID

VIVID have been outstanding from the very beginning of my application - they professionally supported me through the whole process explained every step and made me feel part of the VIVID family, I can't stress how amazing all the VIVID team have been - thank you.

Susan - Shared Owner

The service from start to finish was amazing. Fantastic communication, things happened when they said they would and the whole process was so easy.

Nicola - Shared Owner

Always got a prompt response to my emails. I was kept informed throughout the process. Lovely staff.

Kara - Shared Owner



Example VIVID showhome from a previous development





Photograph of Chichester

## THE DEVELOPMENT

**A selection of 3 bedroom homes in the desirable town of Chichester**

Our new homes at Minerva Heights are in a superb location in Chichester. Nearby you'll find the South Downs National Park, perfect for walking and enjoying the outdoors but with the added convenience of the busy city centre less than 2 miles away.

This location offers a great deal to people of all ages, singles, couples and families as you are surrounded by beautiful countryside whilst having proximity to the harbour and town centre. Minerva Heights is a brand new community with a new primary school, country park, sports pitches and a centre for employment, retail and health.

# THE LOCATION

---

The rich history of the city of Chichester are apparent from its Roman walls and pretty cathedral as you enter the city.

Chichester plays host to many independent food and drink makers, with produce available at the region's many farmers markets, farm shops, cafes, pubs and restaurants. Some of the restaurants even feature in the Michelin guide. Other well-known family restaurants include Côte brasserie, Wildwood and Giggling Squid as well as many other pubs and bars if you are stopping by for a drink.

Many of the major retail brands are here, but if you're looking for a unique gift you can take a walk around the historic lanes and browse in Chichester's independent boutiques.



Photograph of Chichester Cathedral

# Minerva Heights


Plots 289, 291\*,  
292, 293\*, 294  
3 Bedroom House

\*Please note these properties are handed so homes will have the same floorplan layout but mirrored

Please Note:  
Plot 289 may have a side window(s)



**GROUND FLOOR**

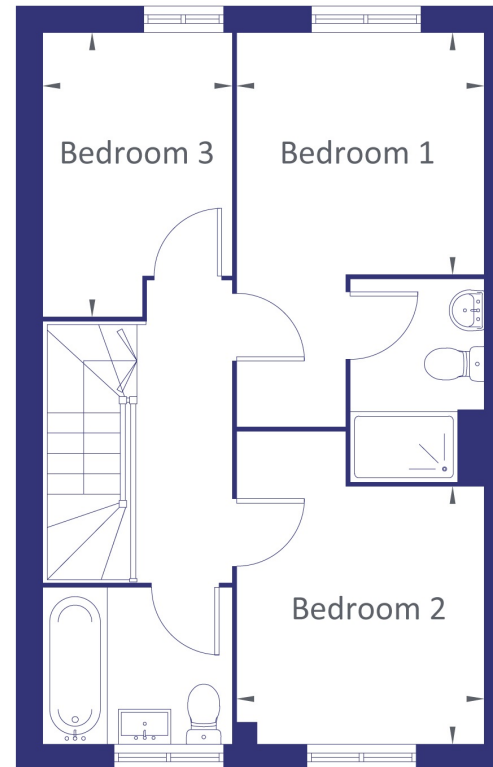

**FIRST FLOOR**

## GROUND FLOOR

Living Room  
5.03m [16'-6"] x 3.24m [10'-8"]

Kitchen / Dining Room  
4.82m [15'-10"] x 2.83m [9'-4"]

## FIRST FLOOR

Bedroom 1  
2.82m [9'-3"] x 2.76m [9'-1"]

Bedroom 2  
2.93m [9'-7"] x 2.82m [9'-3"]

Bedroom 3  
3.24m [10'-8"] x 2.16m [7'-1"]

[www.yourvidhome.co.uk](http://www.yourvidhome.co.uk)  
@WeAreVIVIDsales

Please note floorplans are not to scale and are indicative only, total areas are provided as gross internal areas and are subject to variance and these plans do not act as part of a legally binding contract, warranty or guarantee. These plans may not be to scale and dimensions may vary during the build programme. It is common for fixtures and fittings to change during the build programme, for example boilers. Location of windows, doors, kitchen units and appliances may differ. Doors may swing in to the opposite direction to that shown on selected houses. Dimensions, which are taken from the indicated points of measurement are for guidance only and are not intended to be used to calculate the space needed for specific pieces of furniture. If your home is set within a terrace row, the position of the windows may vary from those shown on this plan. The property may also be a handed (mirrored) version of the layout shown here. We advise that you do not order any furniture based on these indicative plans, please wait until you can measure up fully, inside the property. Please speak to a member of our sales team about when you can gain access to take measurements. We will not be responsible for costs incurred due to ordering incorrect furniture. VIVID Housing Limited is registered in England and Wales as a registered society under the Co-operative and Community Benefit Societies Act 2014 under number 7544 with exempt charity status and as a registered provider of social housing with the Homes and Communities Agency under number 4850. Our registered office is at Peninsular House, Wharf Road, Portsmouth, Hampshire, PO2 8HB. All information correct at time of creation – November 2023.





# Minerva Heights




Please note floorplans are not to scale and are indicative only, total areas are provided as gross internal areas and are subject to variance and these plans do not act as part of a legally binding contract, warranty or guarantee. These plans may not be to scale and dimensions may vary during the build programme. It is common for fixtures and fittings to change during the build programme, for example boilers. Location of windows, doors, kitchen units and appliances may differ. Doors may swing in to the opposite direction to that shown on selected houses. Dimensions, which are taken from the indicated points of measurement are for guidance only and are not intended to be used to calculate the space needed for specific pieces of furniture. If your home is set within a terrace row, the position of the windows may vary from those shown on this plan. The property may also be a handed (mirrored) version of the layout shown here. We advise that you do not order any furniture based on these indicative plans, please wait until you can measure up fully, inside the property. Please speak to a member of our sales team about when you can gain access to take measurements. We will not be responsible for costs incurred due to ordering incorrect furniture. VIVID Housing Limited is registered in England and Wales as a registered society under the Co-operative and Community Benefit Societies Act 2014 under number 7544 with exempt charity status and as a registered provider of social housing with the Homes and Communities Agency under number 4850. Our registered office is at Peninsular House, Wharf Road, Portsmouth, Hampshire, PO2 8HB. All information correct at time of creation – November 2023.

[www.yourvidhome.co.uk](http://www.yourvidhome.co.uk)  
@WeAreVIVIDsales

VIVID

VIVID

# Minerva Heights

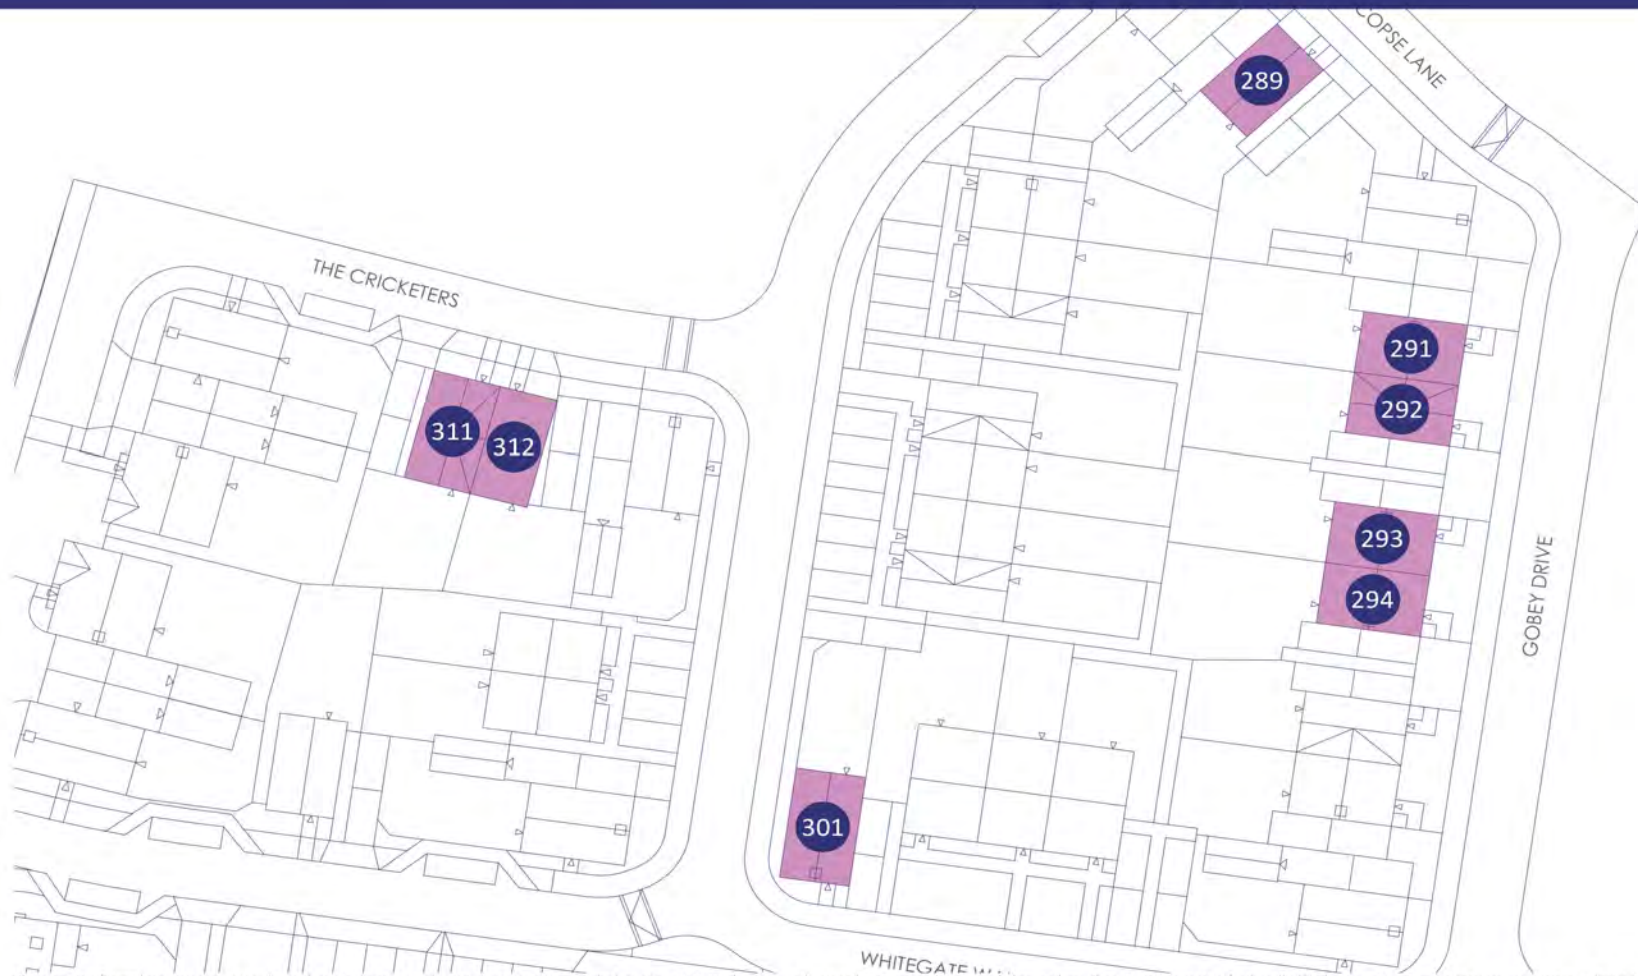

[www.yourvidhome.co.uk](http://www.yourvidhome.co.uk)  
@WeAreVIVIDsales

Please note floorplans are not to scale and are indicative only, total areas are provided as gross internal areas and are subject to variance and these plans do not act as part of a legally binding contract, warranty or guarantee. These plans may not be to scale and dimensions may vary during the build programme. It is common for fixtures and fittings to change during the build programme, for example boilers. Location of windows, doors, kitchen units and appliances may differ. Doors may swing in to the opposite direction to that shown on selected houses. Dimensions, which are taken from the indicated points of measurement are for guidance only and are not intended to be used to calculate the space needed for specific pieces of furniture. If your home is set within a terrace row, the position of the windows may vary from those shown on this plan. The property may also be a handed (mirrored) version of the layout shown here. We advise that you do not order any furniture based on these indicative plans, please wait until you can measure up fully, inside the property. Please speak to a member of our sales team about when you can gain access to take measurements. We will not be responsible for costs incurred due to ordering incorrect furniture. VIVID Housing Limited is registered in England and Wales as a registered society under the Co-operative and Community Benefit Societies Act 2014 under number 7544 with exempt charity status and as a registered provider of social housing with the Homes and Communities Agency under number 4850. Our registered office is at Peninsular House, Wharf Road, Portsmouth, Hampshire, PO2 8HB. All information correct at time of creation – November 2023.

**VIVID**

VIVID





# VIVID @ Minerva Heights

Chichester, PO19 3GX/QY

Shared Ownership homes

Property type	Plot	Address	100% value*	Eg: FROM minimum 25% share (which you must raise mortgage & deposit for)	Eg: Initial monthly rent pcm FROM (based on 75% share you don't own)	Estimated Service Charge	Projected handover date*	Lease Length	Council Tax Band	Important Information
3 Bedroom House	289 (Phase 6I)	3 Budd Copse Lane, West Broyle, Chichester, West Sussex, PO19 3GY	£395,000	£98,750	£678.91	£36.83	June 2024	990 Years	TBC	<a href="#">Energy Info</a> <a href="#">Key Info</a>

## Please note the following:

- Eligibility conditions apply.
- Open to applicants from all locations, applicants who live/work in the Chichester District Council area will have priority
- We may be required to discuss your application with the Local Authority
- Initial Rent is calculated from 2.75%
- The 25% example above shows the **minimum** share available. Applicants will be means tested to confirm the share they purchase and are required to purchase the maximum affordable % .
- Successful applicants will have a maximum of 28 days \*\* to exchange contracts following VIVID's solicitor issuing the contract pack. You must then complete on the purchase within a maximum 5 days of either exchange of contracts or following handover from the developer.



\*Prices & projected handover dates are for guidance only and are subject to change. Our newbuild Shared Ownership homes are valued by a RICS (Royal Institute Chartered Surveyor) surveyor which confirms the full market value for 3 months. Every 3 months we will have the homes revalued, to make sure they're in line with the current market. This means the price is non-negotiable. It also means the value of the homes could go up or down, so are subject to change.

If purchasing a property off-plan Handover dates are only projected and subject to change. Vivid will inform you of any changes to projected handover dates as and when received by the developer. Please note that we are not able to give you detailed information to the reasons for any extended delays due to confidentiality agreements within the contracts between vivid and the developer.

By agreeing to reserve a property off-plan Vivid will not be responsible for any fees that you may incur due to delays in property completions.

\*\* or if all legal paperwork and the mortgage offer is in you must complete the sale.

SO HOW CAN YOU ENJOY ALL  
THIS FOR JUST £98,750?\*

## ONLY WITH VIVID SHARED OWNERSHIP


Shared ownership lets you buy a share of your new home. You can start at just 25% with a 5% deposit. You pay rent on the rest. If you buy a 25% share on one of these houses, you can expect the rent to be around £678.91 per month\*. In the future, as your financial situation changes, you can buy greater shares if you want to. This is called staircasing. As your share goes up, your rent comes down. If you'd like to get a better understanding of how much buying a brand new home at Mountbatten Park would cost you.

Visit [www.yourvividhome.co.uk](http://www.yourvividhome.co.uk) to see all  
of our homes on offer with Shared Ownership!

\*Prices are based on buying a 25% share in a 3 bedroom house with a FMV of £395,000, shares start from £98,750 with a monthly rent of example of £678.91 (Based on unsold equity at 2.75% of value). Terms and conditions apply.





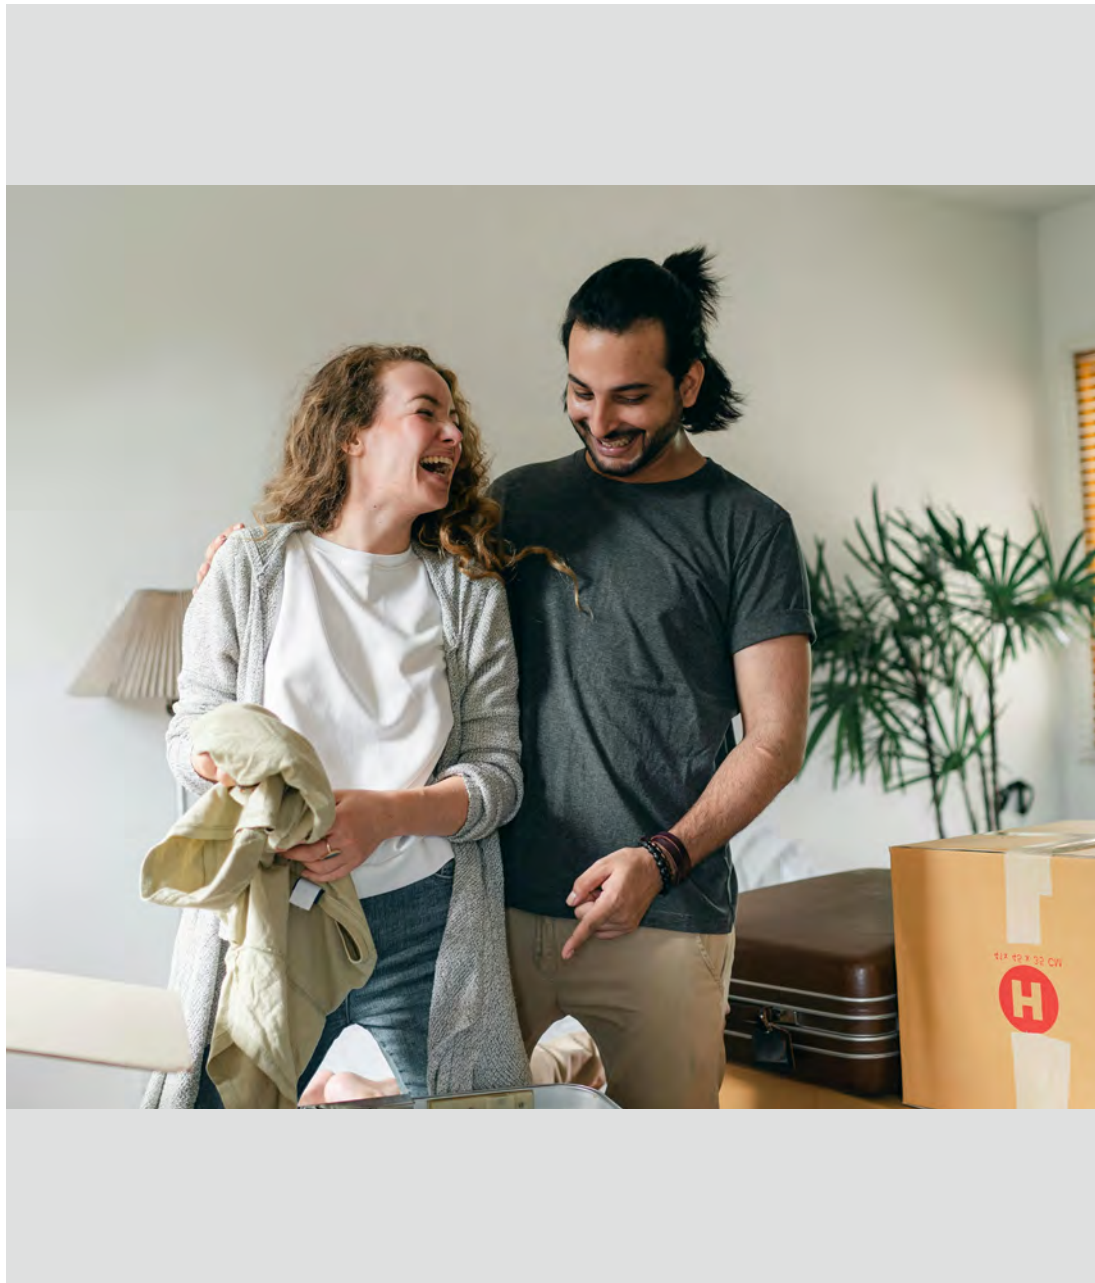

## WHO WE ARE

---

We're a customer-focused provider of affordable homes and the 4th largest builder amongst UK housing associations. We have an ambitious development programme, together with providing vital support services to our communities.

## BUYING MORE SHARES

---

Shared Ownership enables you to buy more shares in your home over time, from an additional 10% to outright purchase (in most cases). We call this staircasing.

## AFTER YOU MOVE IN

---

You can have confidence buying a VIVID home as our team are here to help you if you have any unforeseen issues or defects in your new home.

---

NOW IT'S  
TIME TO APPLY

[yourvividhome.co.uk/developments/  
minerva-heights](https://yourvividhome.co.uk/developments/minerva-heights)

---

VIVID

VIVID Housing Limited is registered in England and Wales as a registered society under the Co-operative and Community Benefit Societies Act 2014 under number 7544 with exempt charity status and as a registered provider of social housing with the Homes and Communities Agency under number 4850. Our registered office is at Peninsular House, Wharf Road, Portsmouth, Hampshire, PO2 8HB. All information correct at time of creation - April 2024.